

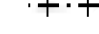







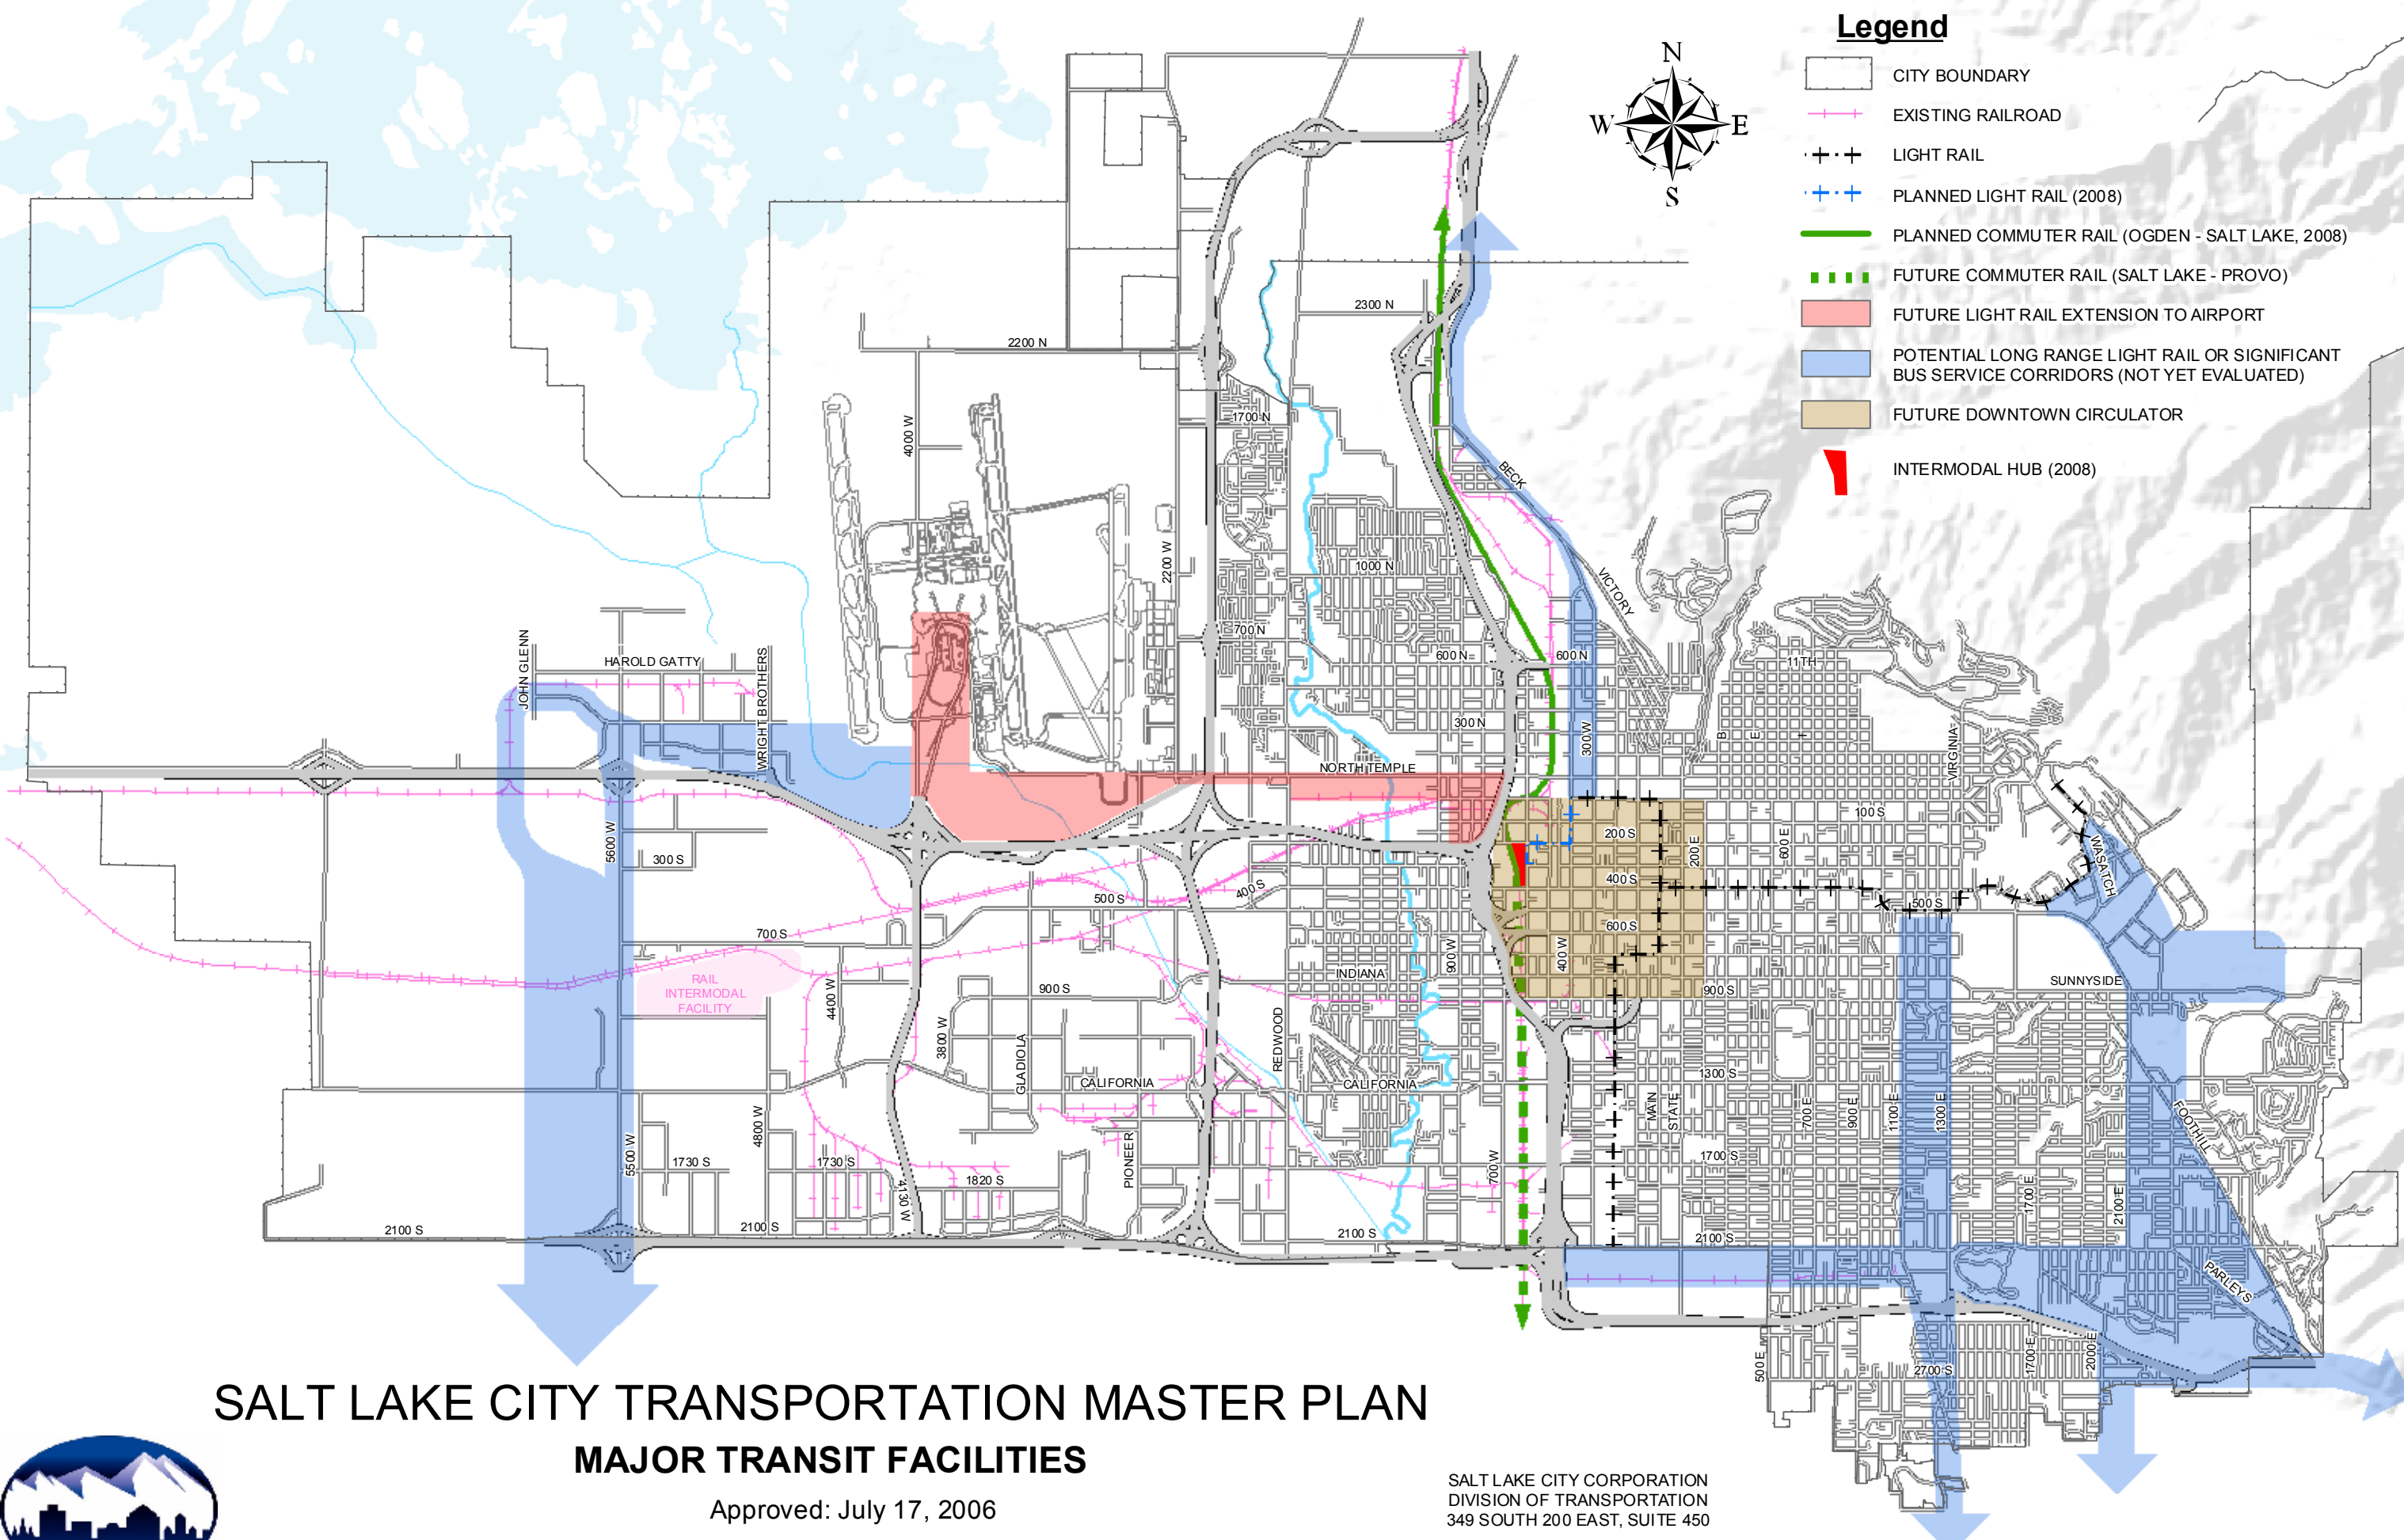
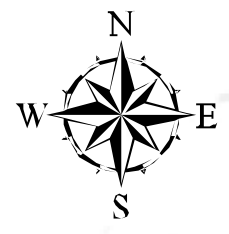


Legend

-  CITY BOUNDARY
-  EXISTING RAILROAD
-  LIGHT RAIL
-  PLANNED LIGHT RAIL (2008)
-  PLANNED COMMUTER RAIL (OGDEN - SALT LAKE, 2008)
-  FUTURE COMMUTER RAIL (SALT LAKE - PROVO)
-  FUTURE LIGHT RAIL EXTENSION TO AIRPORT
-  POTENTIAL LONG RANGE LIGHT RAIL OR SIGNIFICANT BUS SERVICE CORRIDORS (NOT YET EVALUATED)
-  FUTURE DOWNTOWN CIRCULATOR
-  INTERMODAL HUB (2008)



SALT LAKE CITY TRANSPORTATION MASTER PLAN

MAJOR TRANSIT FACILITIES

Approved: July 17, 2006

SALT LAKE CITY CORPORATION
DIVISION OF TRANSPORTATION
349 SOUTH 200 EAST, SUITE 450

DRAWN BY: K. BELL

